


TYPICAL BIKEWAY SECTION

SCALE: 1/2"=1'-0"

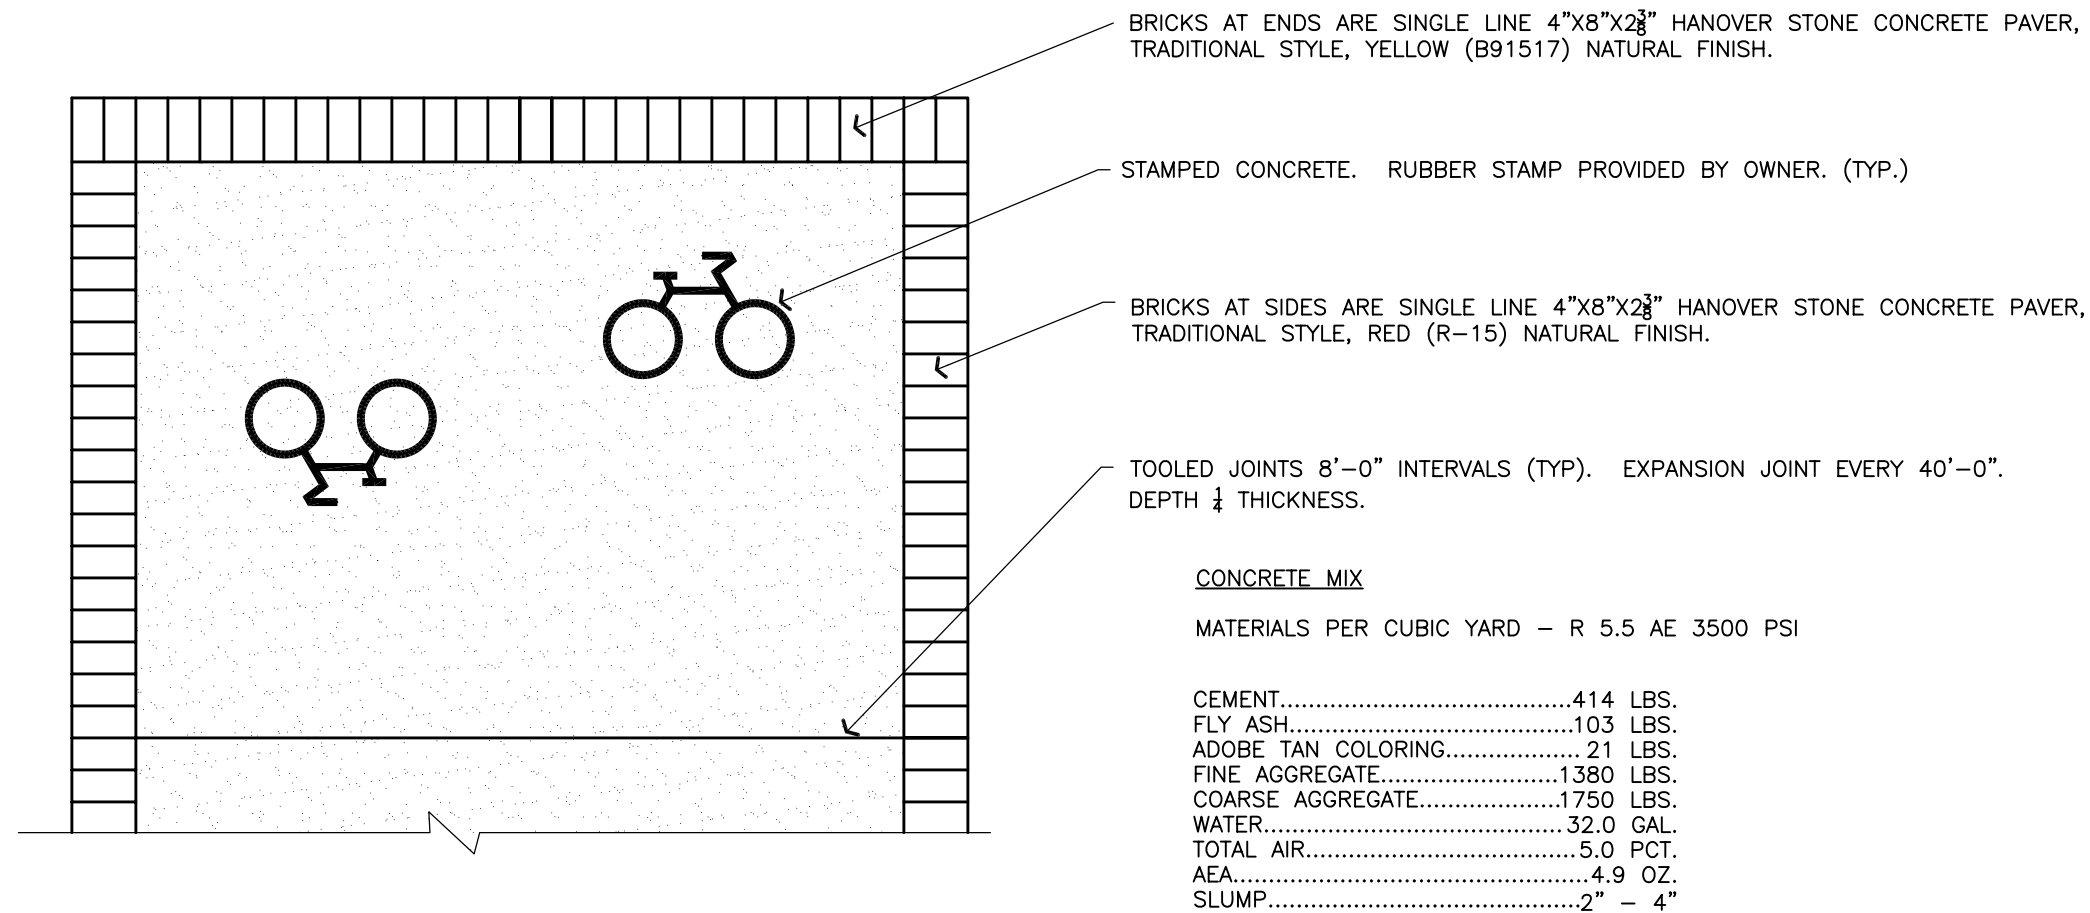

TYPICAL BIKEWAY PLAN

SCALE: 1/2"=1'-0"