


## BIKE RACK PAD SECTION

SCALE: 1/2"=1'-0"

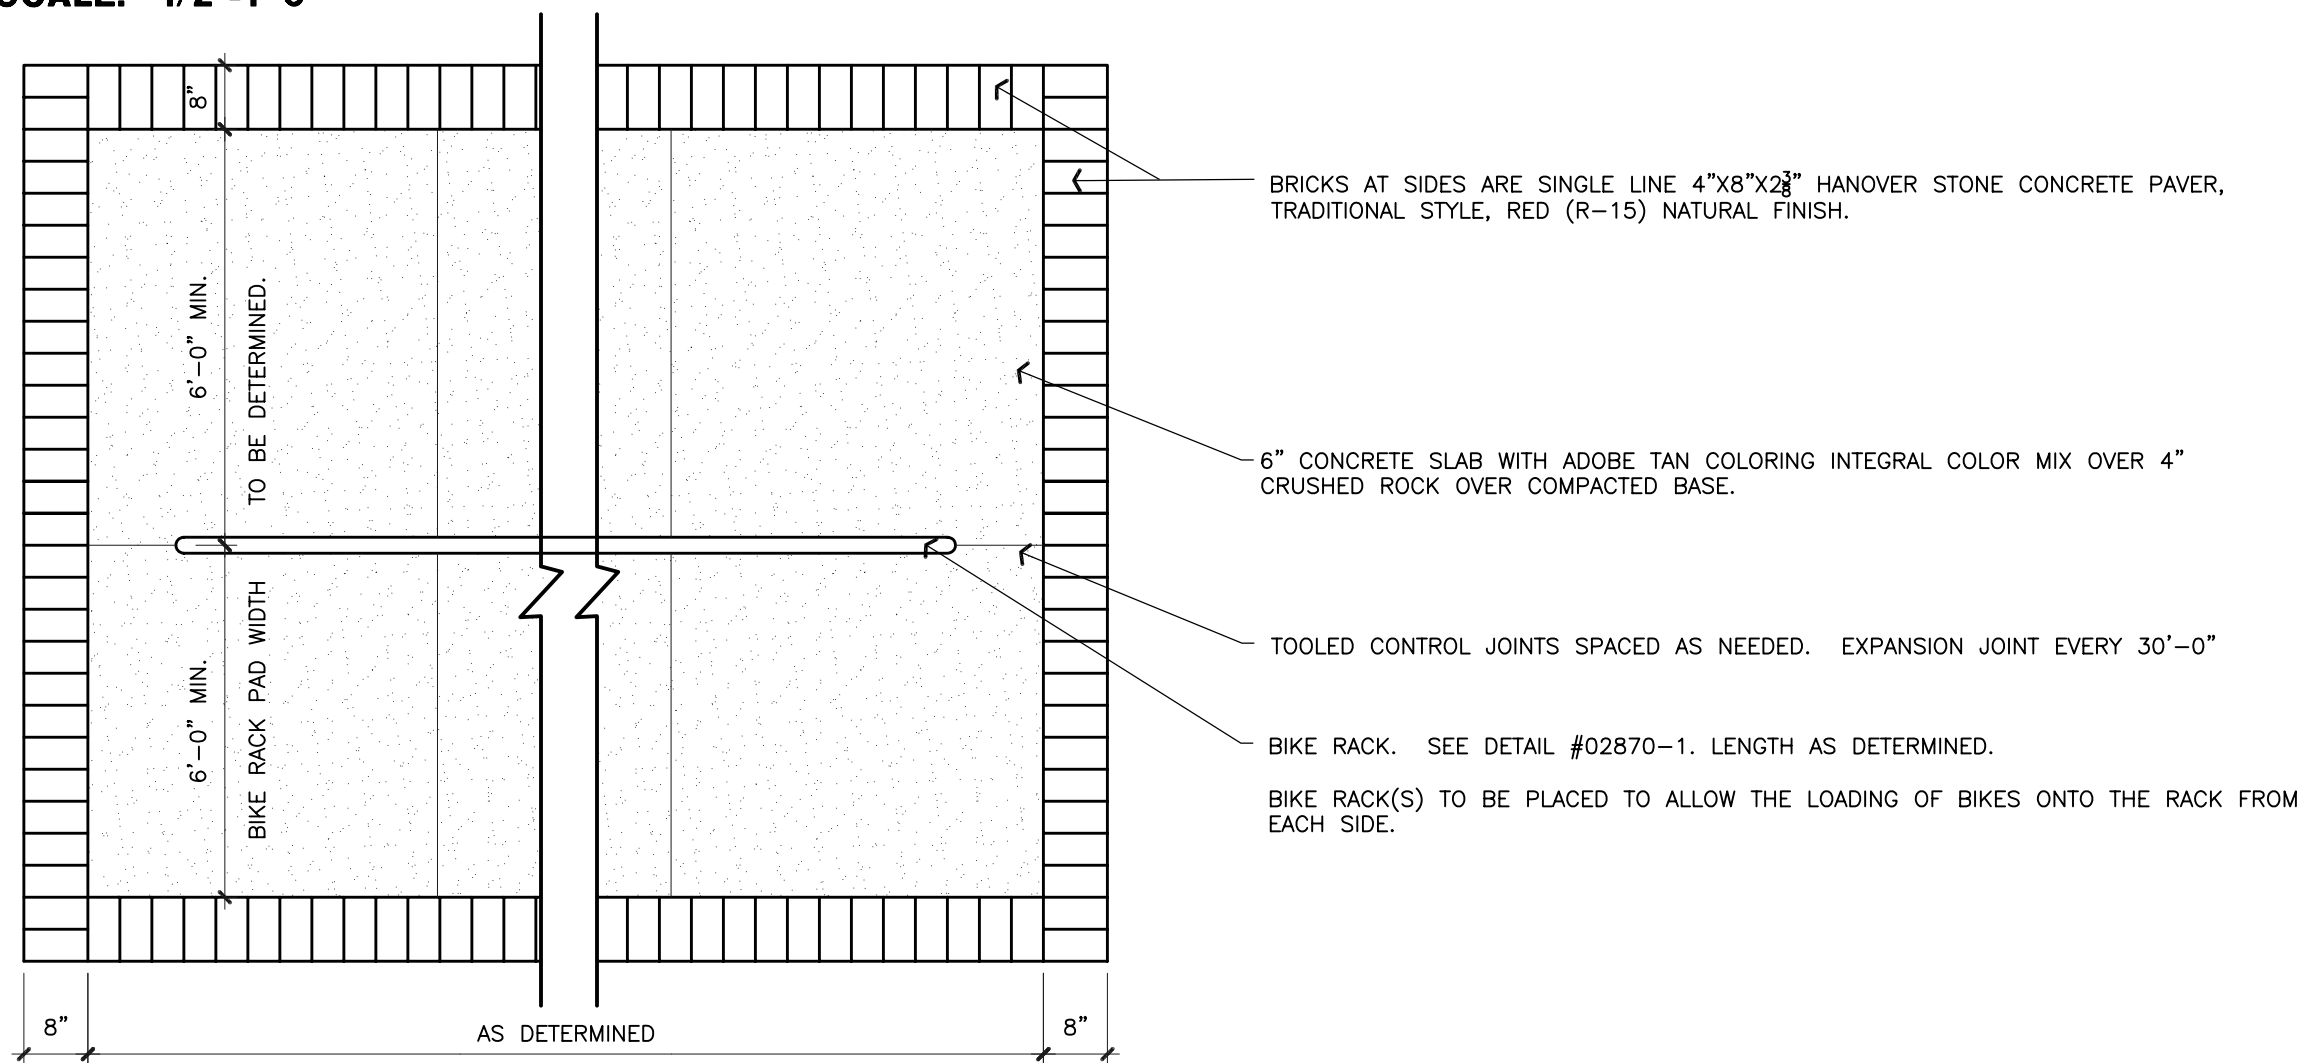

## BIKE RACK PAD PLAN

SCALE: 1/2"=1'-0"